


NOTES:


1. A 2' THICK SOIL BARRIER LAYER AND A GEOSYNTHETIC CLAY LINER (GCL) MAY BE SUBSTITUTED FOR THE 2' THICK COMPACTED CLAY LAYER.

2. FOUNDRY GREEN SAND MAY BE SUBSTITUTED FOR THE LOWER 12" OF COMPACTED SELECT CLAY FILL OR LOWER 12" OF SOIL BARRIER LAYER.

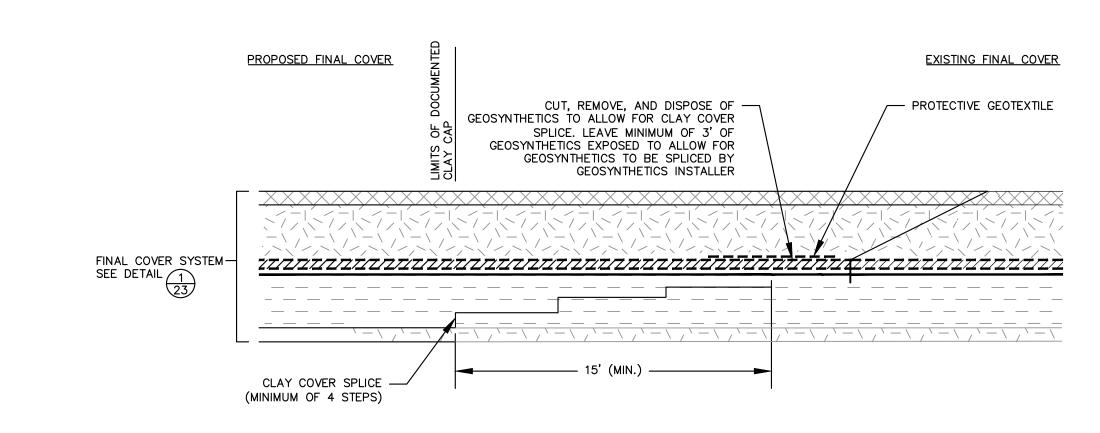





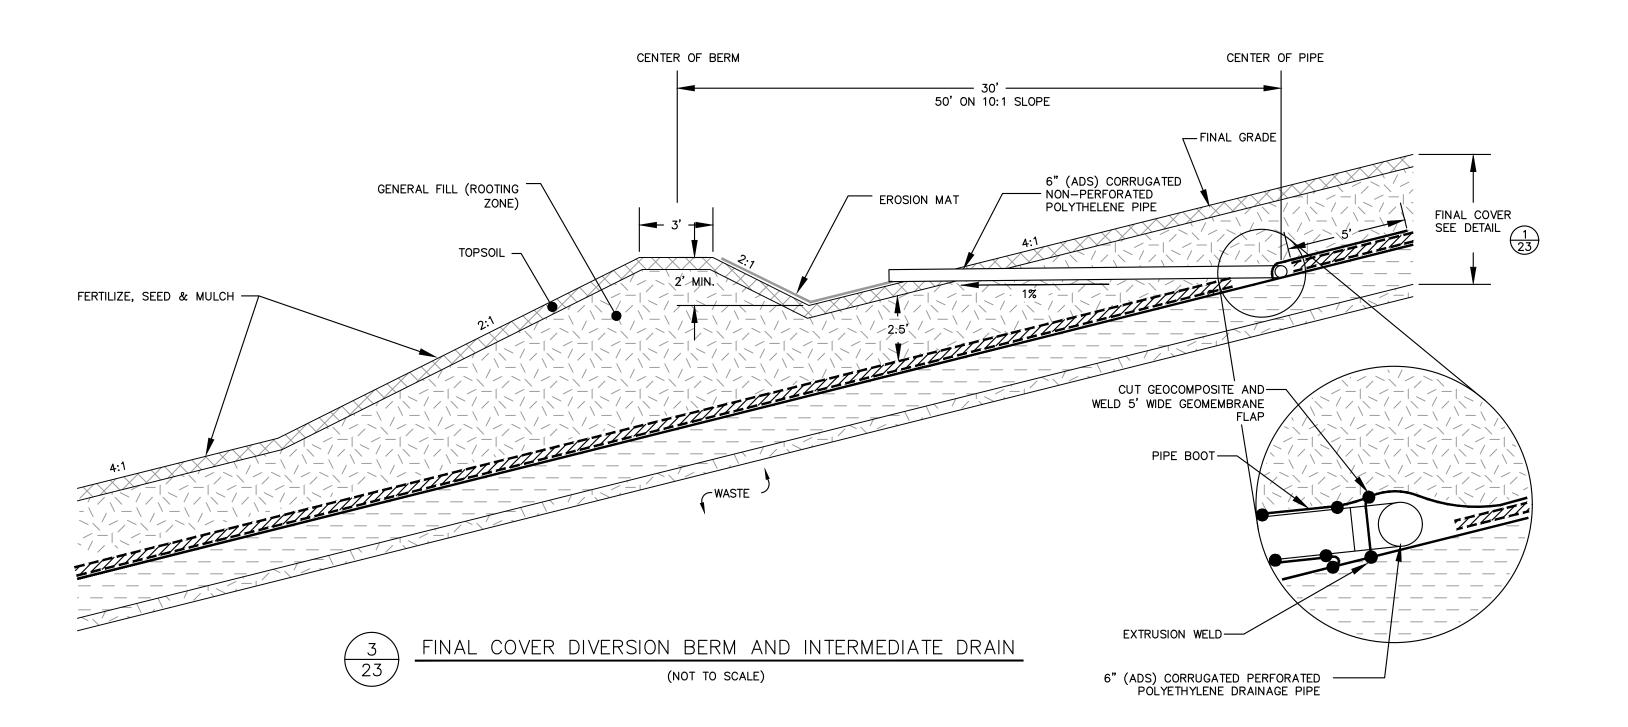

ADVANCED DISPOSAL SERVICES
GLACIER RIDGE LANDFILL
DODGE COUNTY, WISCONSIN
FEASIBILITY REPORT
SOUTH - SOUTHEAST VERTICAL EXPANSION
DETAILS